


All drawings and noted construction assemblies reflect the as-found condition of the building at the time of site investigation, and where such assemblies were not fully visible they are an estimation based on other similar conditions. Architect's copyright reserved.

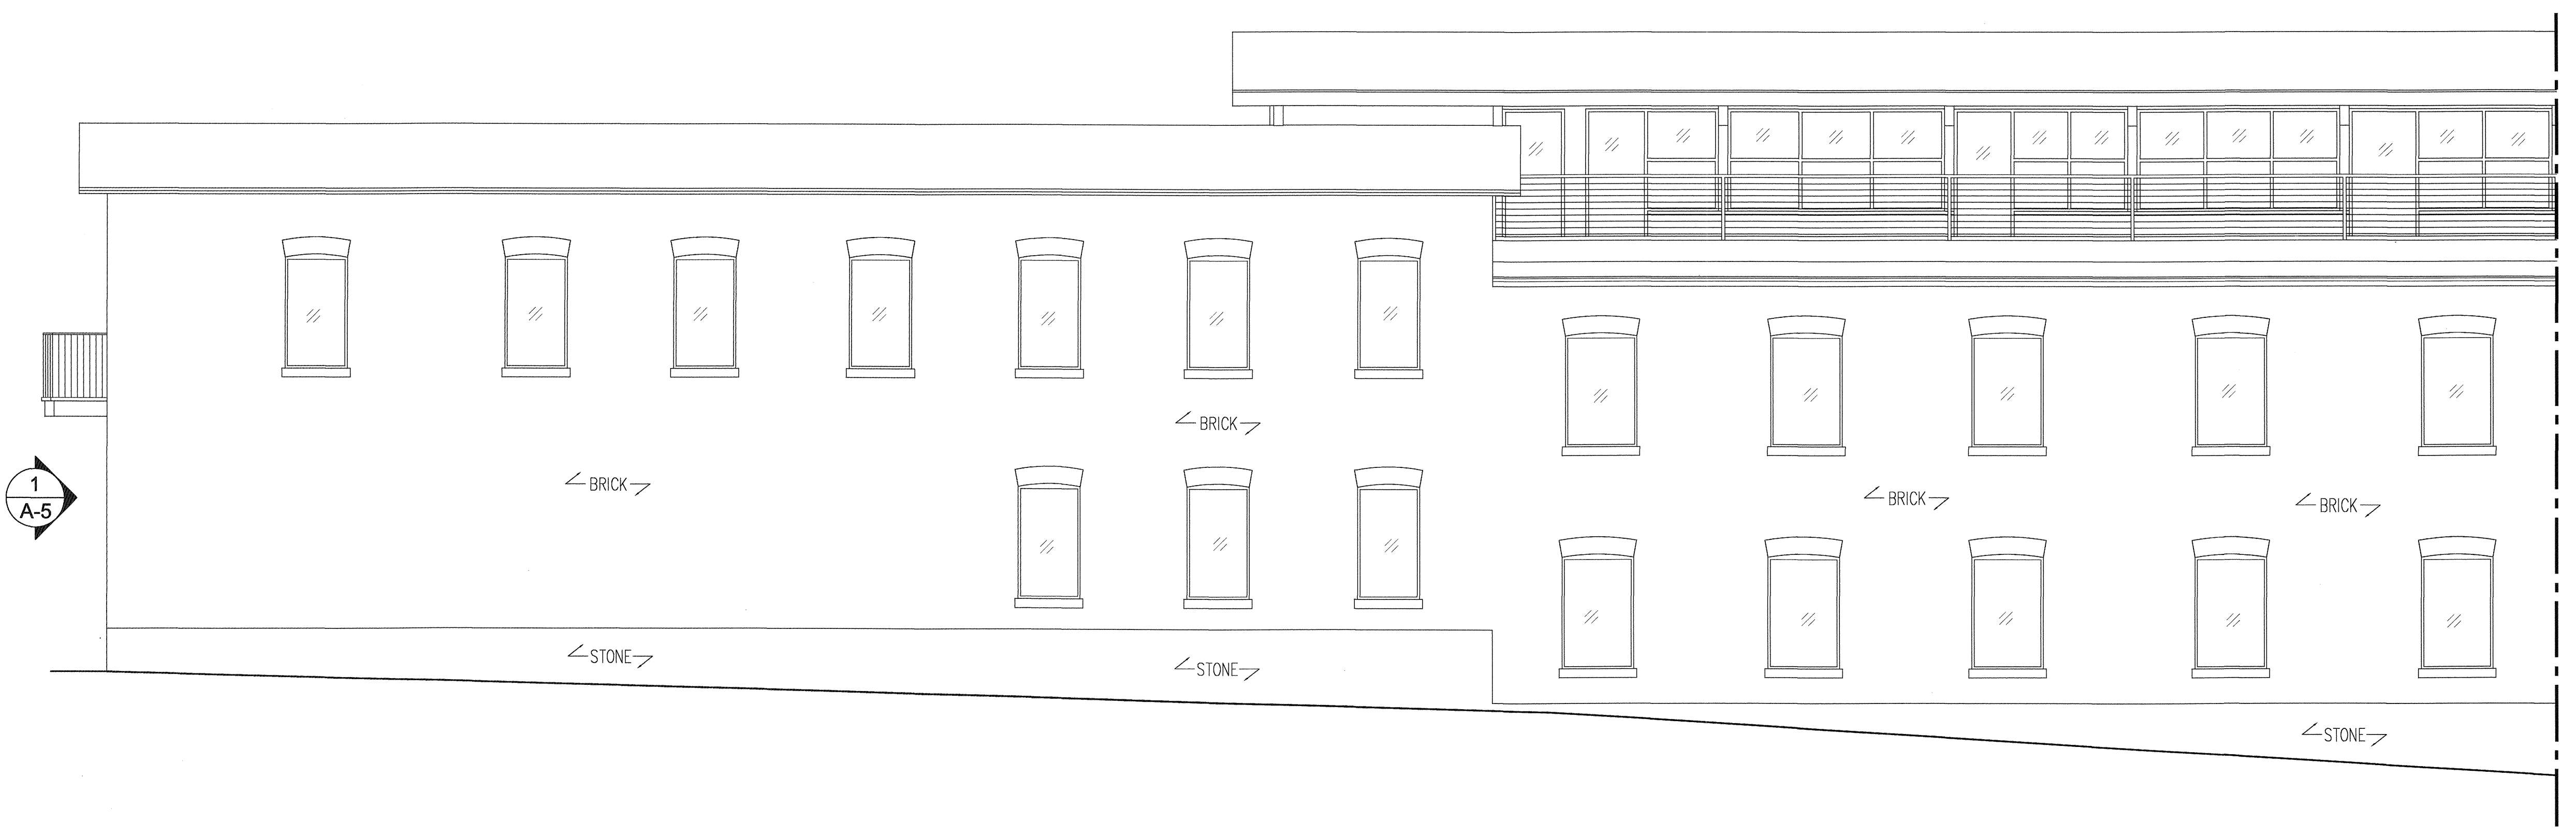

- T/O CLERESTORY LEVEL TERRACE ±37'-4"
- T/O CLERESTORY LEVEL FLOOR ±34'-10"
- T/O SECOND LEVEL FLOOR - SOUTH END ±28'-9"
- T/O SECOND LEVEL FLOOR - NORTH END ±23'-9"
- T/O MAIN LEVEL FLOOR - MEZZANINE ±20'-8"
- T/O MAIN LEVEL FLOOR - SOUTH END ±12'-2"
- T/O MAIN LEVEL FLOOR - NORTH END ±11'-2"

1 EAST ELEVATION - SOUTH END  
SCALE 3/16" = 1'-0"



- T/O CLERESTORY LEVEL TERRACE ±37'-4"
- T/O CLERESTORY LEVEL FLOOR ±34'-10"
- T/O SECOND LEVEL FLOOR - MEZZANINE ±31'-9"
- T/O SECOND LEVEL FLOOR - NORTH END ±23'-9"
- T/O MAIN LEVEL FLOOR - NORTH END ±11'-2"
- T/O LOWER LEVEL FLOOR - NORTH END ±0'-11"
- T/O LOWER LEVEL FLOOR 0'-0"

2 EAST ELEVATION - NORTH END  
SCALE 3/16" = 1'-0"



Peter Mansfield, Architect  
B. Tech., M. Arch., O.A.A.  
15 Bndge Street, Almonte, ON  
613 256-5213

- East Elevation - South & North Ends

Thorn Mill  
83 Little Bridge Street  
Almonte ON K0A 1A0

Job No.: 0614 DWG NO.

Scale: As Shown

Date: September 2009  
Drawn By: TB Checked By: PM

A-6b